


Vorklärung / Schlamm-speicher
Pre-treatment / Sludge storage
Traitement primaire / Stockage des boues
Tratamiento primario / Almacenamiento de lodo
Trattamento primario / Stoccaggio dei fanghi

SBR Reaktor
SBR-reactor
Réacteur-SBR
SBR-reactor
SBR-reattore

Grundriss Abwasserbehandlung
Top view wastewater treatment
Plan de mise en oeuvre
Planta tratamiento de aguas residuales
Pianta del trattamento delle acque reflue


D Klaro XL 165 EW - Tankdom Maxi 7 x Carat XL 8500 L / 7 x 2245,4 gal.			Artikel-Nr. product no. article no. 106176
GB Klaro XL 165 inh. TD-Maxi 7 x Carat XL 8500 L / 2245,4 gal.	ES Klaro XL 165 PE Cúpula Maxi 7 x Carat XL 8500 L / 2245,4 gal.	FR Klaro XL 165 EH Maxi-dôme 7 x Carat XL 8500 L / 2245,4 gal.	revision 1 / 3
gezeichnet drawn ISC	Gewicht weight Toleranz tolerance +/- 3%	Otto Graf GmbH Carl-Zeiss-Str. 2-6 DE-79331 Teningen mail@graf.info www.graf.info	
Datum date 2019.05.02	Einheiten units mm [inch] gal. = US gal.		
Maßstab scale 1:50 / 1:30			

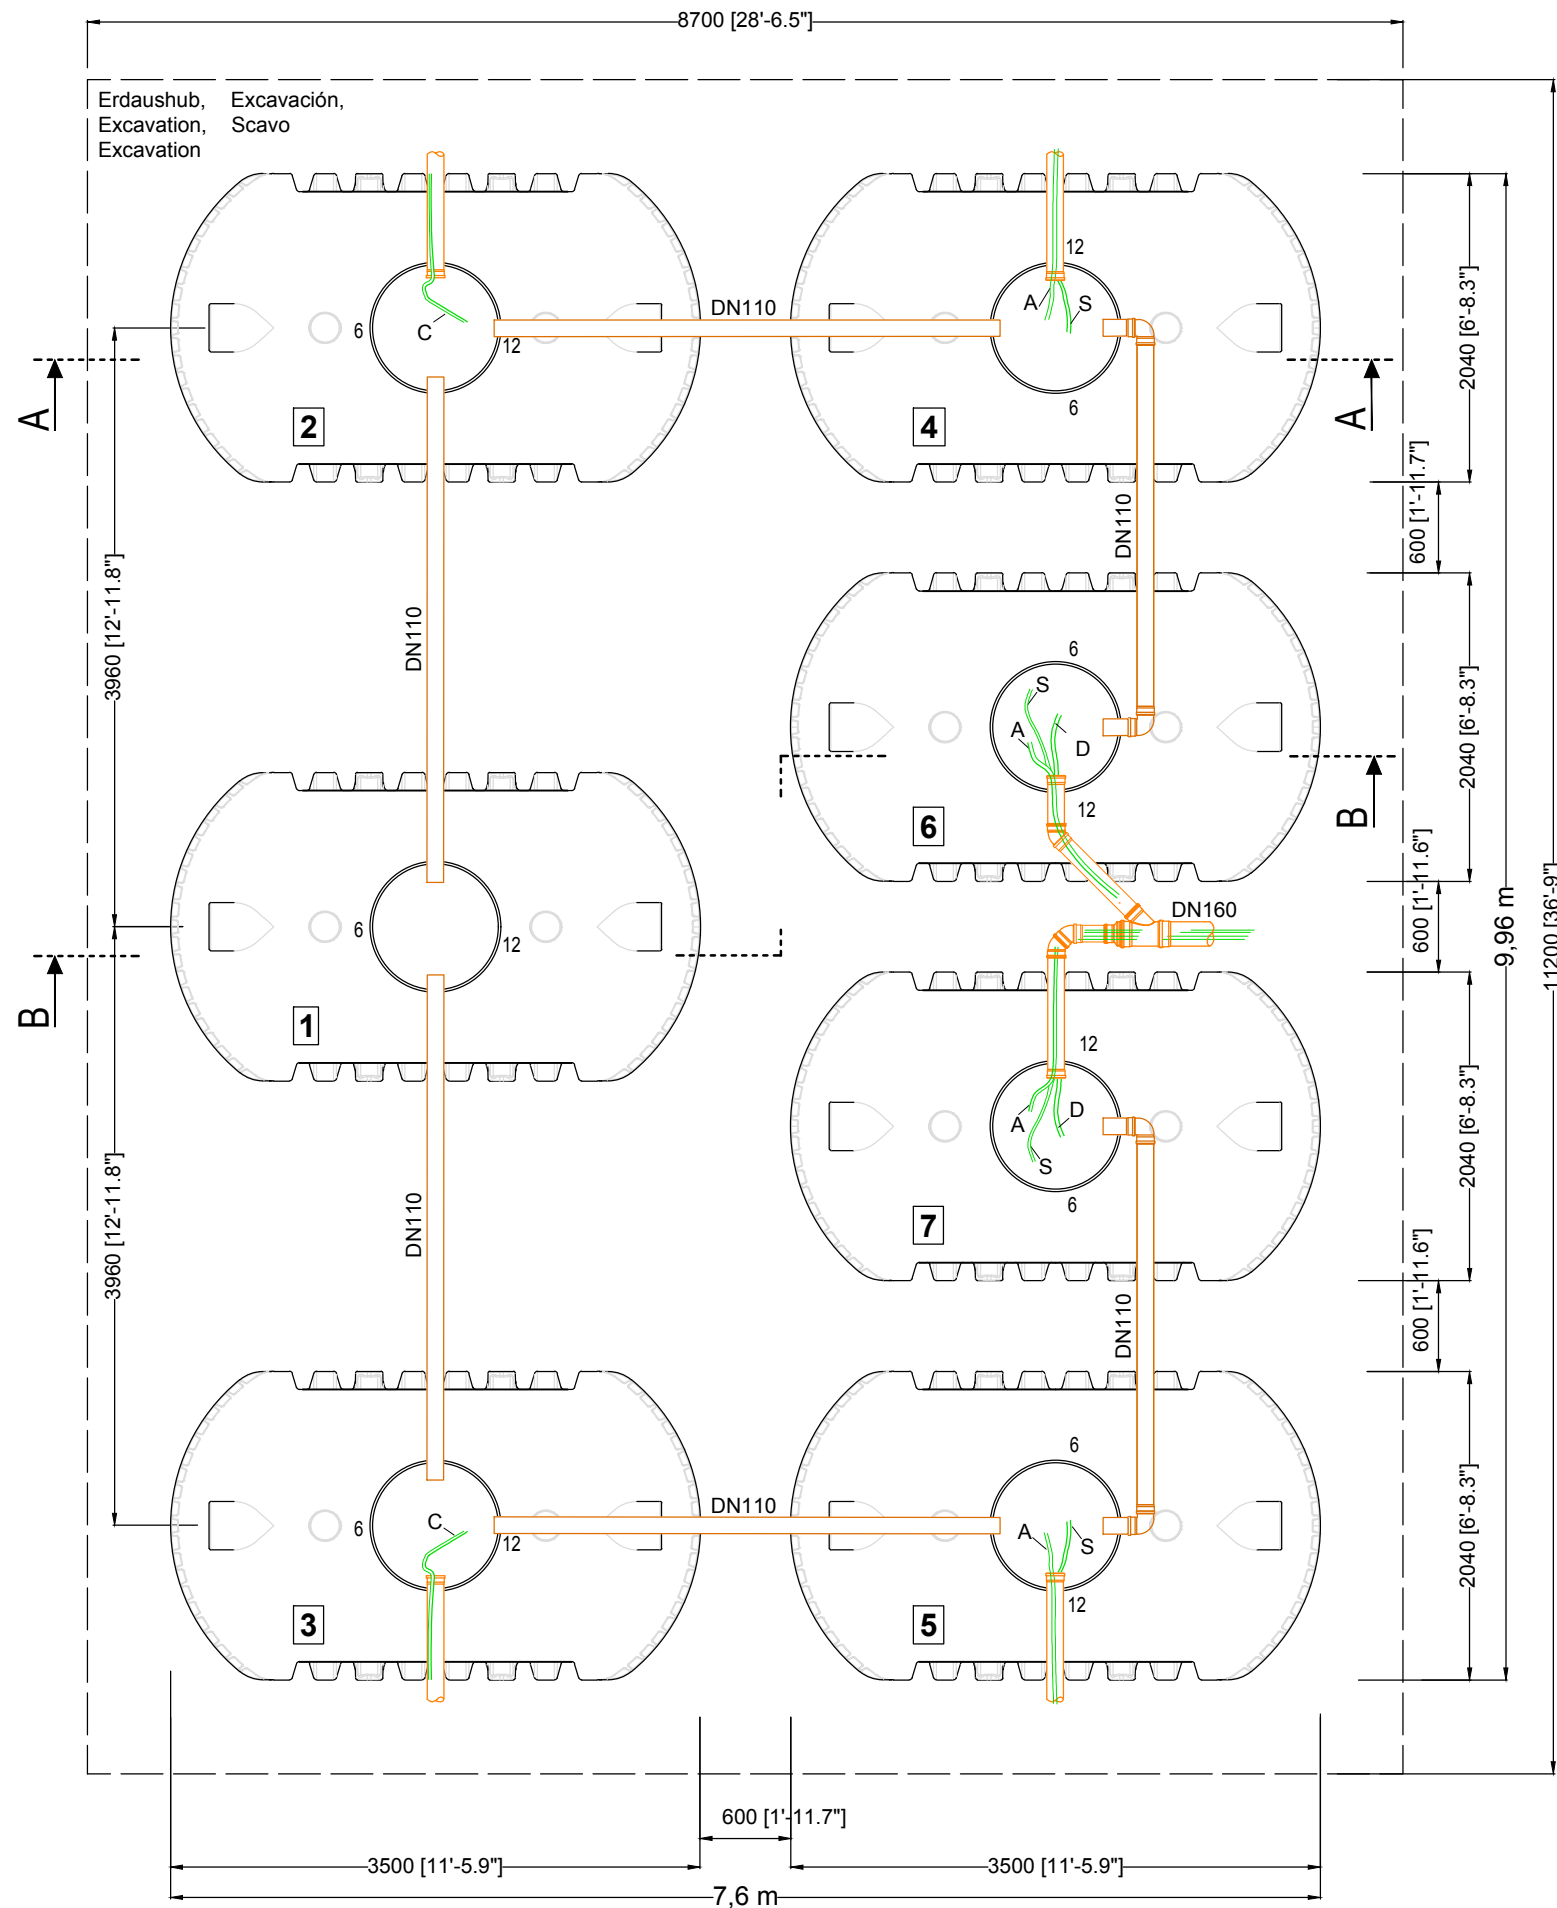

Erdaushub, Excavación, Scavo
Excavation, Scavo
Excavation

Vorklärung / Schlamm-speicher
Pre-treatment / Sludge storage
Traitement primaire / Stockage des boues
Tratamiento primario / Almacenamiento de lodo
Trattamento primario / Stoccaggio dei fanghi

SBR Reaktor
SBR-reactor
Réacteur-SBR
SBR-reactor
SBR-reattore

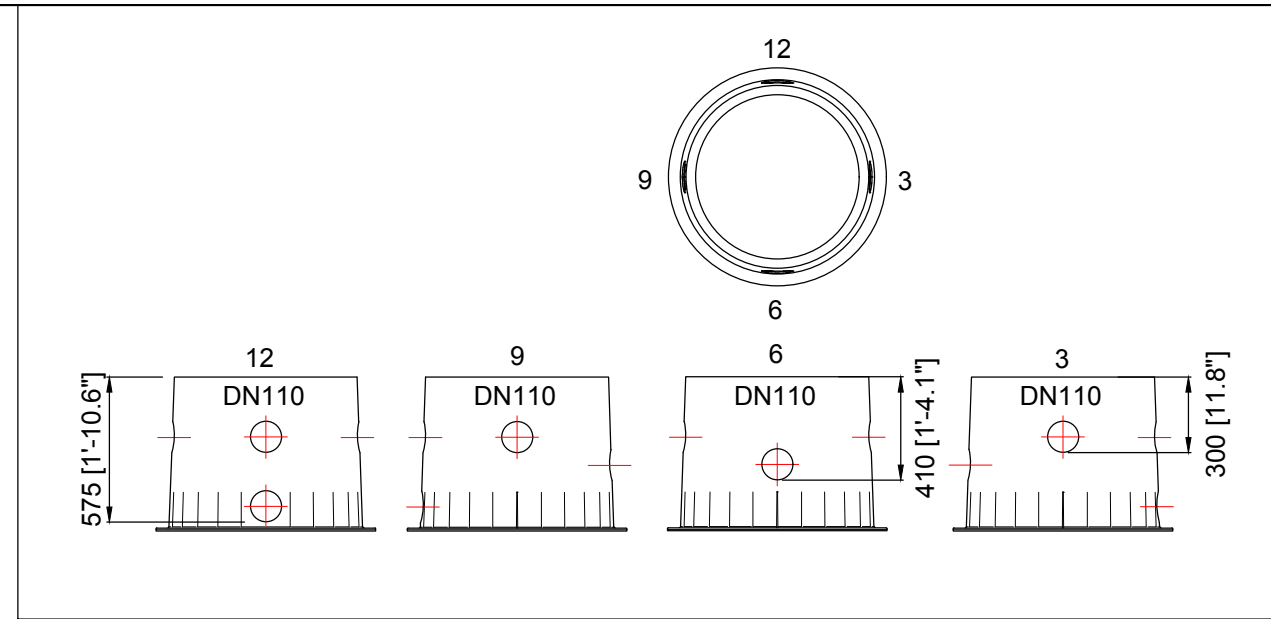


Luftschläuche, Compressed air, Tuyaux de pression, Mangueras de presión, Tubi di aria compressa

A Belüftung Aeration Aération Ventilación Ventilazione	25mm Ø (blau) 25mm Ø (blue) 25mm Ø (bleu) 25mm Ø (azul) 25mm Ø (blu)	D Klarwasserabzug Discharging lifter Évacuation des eaux traitées Drenaje de agua clara Scarico di acqua chiara	19mm Ø (schwarz) 19mm Ø (black) 19mm Ø (noir) 19mm Ø (negro) 19mm Ø (nero)
C Beschickungsheber Charging lifter Transfert Alimentación Alimentazione	19mm Ø (rot) 19mm Ø (red) 19mm Ø (rouge) 19mm Ø (rojo) 19mm Ø (rosso)	S Schlammrückführung Sludge return Recirculation des boues Recirculación lodos Ricircolo dei fanghi	19mm Ø (weiß) 19mm Ø (white) 19mm Ø (blanc) 19mm Ø (blanco) 19mm Ø (bianco)

Grundriss Luftschläuche
Top view compressed air
Plan de raccordement des tuyaux d'air
Vista superior tubería aire comprimido
Pianta dei tubi di aria compressa


D Klaro XL 165 EW - Tankdom Maxi 7 x Carat XL 8500 L / 7 x 2245,4 gal.			Artikel-Nr. product no. article no. articolo no.	106176			
GB	Klaro XL 165 inh. TD-Maxi 7 x Carat XL 8500 L / 2245,4 gal.	ES	Klaro XL 165 PE Cúpula Maxi 7 x Carat XL 8500 L / 2245,4 gal.	FR	Klaro XL 165 EH Maxi-dôme 7 x Carat XL 8500 L / 2245,4 gal.	revision	2 / 3
gezeichnet drawn	ISC	Gewicht weight	Otto Graf GmbH Carl-Zeiss-Str. 2-6 DE-79331 Teningen mail@graf.info www.graf.info				
Datum date	2019.05.02	Toleranz tolerance	+/- 3%				
Maßstab scale	1:50 / 1:30	Einheiten units	mm [inch] gal. = US gal.				

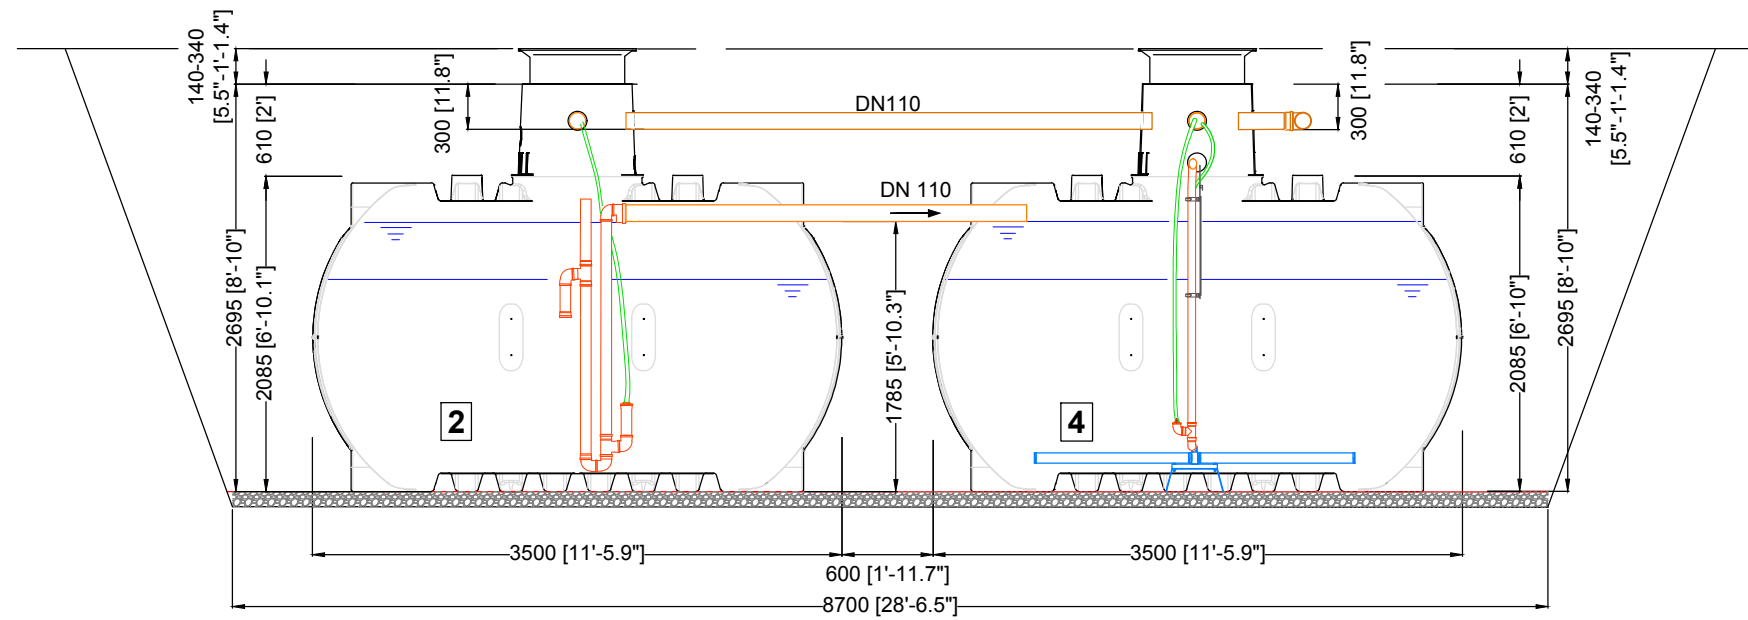

Vorklärung / Schlamm-speicher
 Pre-treatment / Sludge storage
 Traitement primaire / Stockage des boues
 Tratamiento primario / Almacenamiento de lodo
 Trattamento primario / Stoccaggio dei fanghi

SBR Reaktor
 SBR-reactor
 Réacteur-SBR
 SBR-reactor
 SBR-reattore

A-A

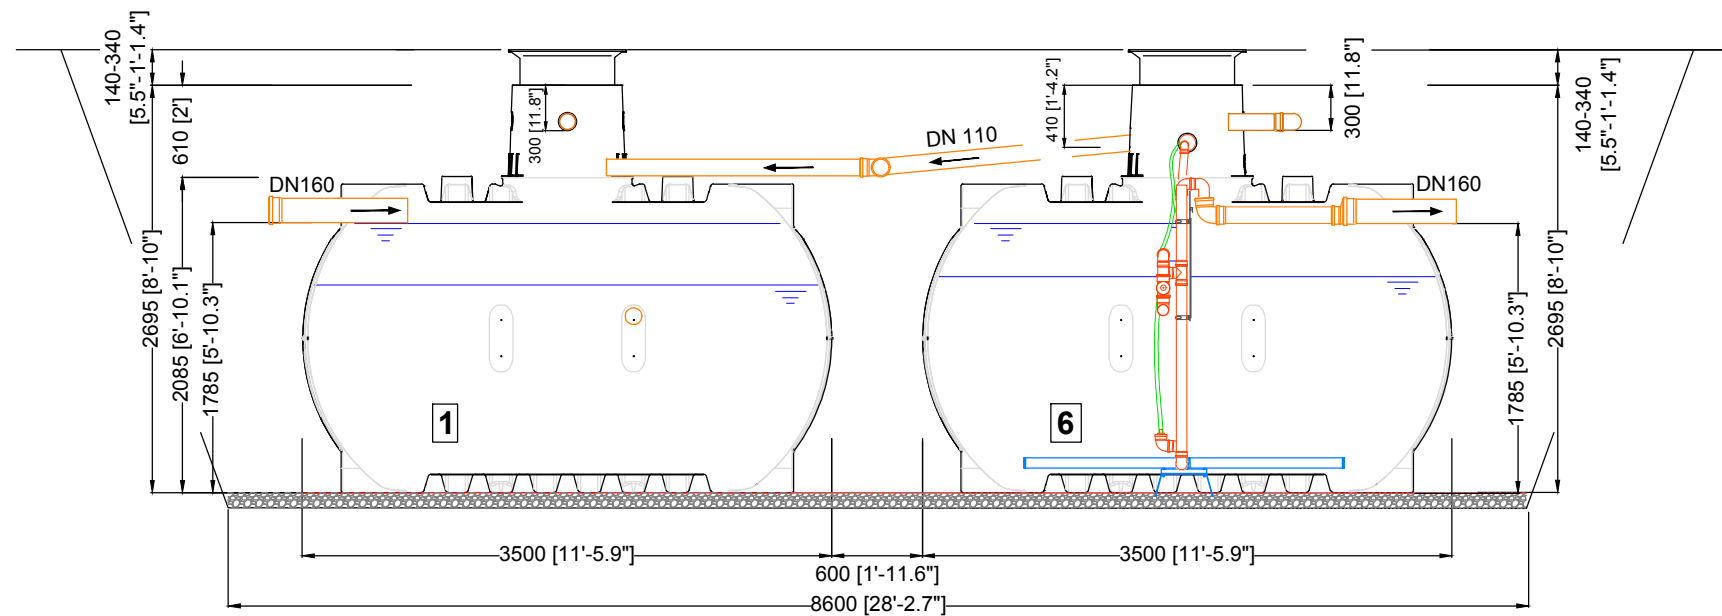

Vorklärung / Schlamm-speicher
 Pre-treatment / Sludge storage
 Traitement primaire / Stockage des boues
 Tratamiento primario / Almacenamiento de lodo
 Trattamento primario / Stoccaggio dei fanghi

SBR Reaktor
 SBR-reactor
 Réacteur-SBR
 SBR-reactor
 SBR-reattore

B - B

D			Artikel-Nr. product no. article no. artículo no.	
Klaro XL 165 EW - Tankdom Maxi 7 x Carat XL 8500 L / 7 x 2245,4 gal.			106176	
GB	Klaro XL 165 inh. TD-Maxi 7 x Carat XL 8500 L / 2245,4 gal.	ES	Klaro XL 165 PE Cúpula Maxi 7 x Carat XL 8500 L / 2245,4 gal.	
FR	Klaro XL 165 EH Maxi-dôme 7 x Carat XL 8500 L / 2245,4 gal.		revision 3 / 3	
gezeichnet drawn	ISC	Gewicht weight	Otto Graf GmbH Carl-Zeiss-Str. 2-6 DE-79331 Teningen mail@graf.info www.graf.info	
Datum date	2019.05.02	Toleranz tolerance		+/- 3%
Maßstab scale	1:50	Einheiten units		mm [inch] gal. = US gal.
				GRAF