


Grundriss Abwasserbehandlung
Top view wastewater treatment
Plan de mise en oeuvre
Planta tratamiento de aguas residuales
Pianta del trattamento delle acque reflue

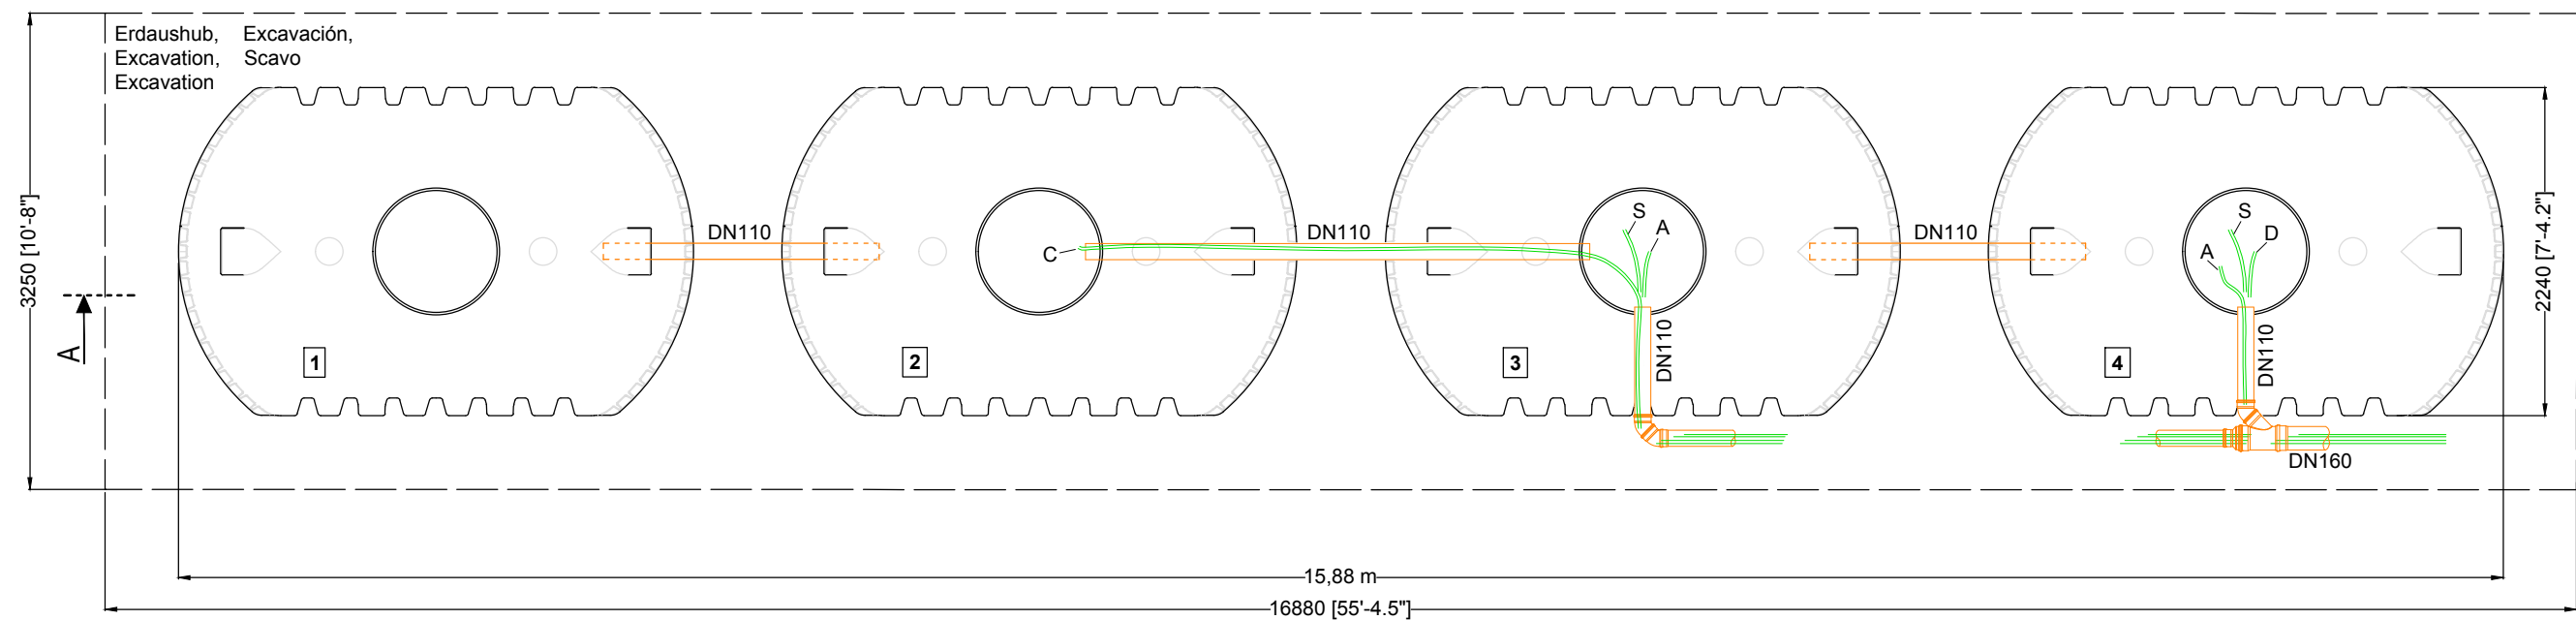


Grundriss Luftschläuche
Top view compressed air
Plan de raccordement des tuyaux d'air
Vista superior tubería aire comprimido
Pianta dei tubi di aria compressa

Luftschläuche, Compressed air, Tuyaux de pression, Mangueras de presión, Tubi di aria compressa				
A	Belüftung	19mm Ø (blau)	D Klarwasserabzug	
	Aeration	19mm Ø (blue)		Discharging lifter
	Aération	19mm Ø (bleu)		Évacuation des eaux traitées
	Ventilación	19mm Ø (azul)		Drenaje de agua clara
	Ventilazione	19mm Ø (blu)		Scarico di acqua chiara
C	Beschickungsheber	19mm Ø (rot)	S Schlammrückführung	
	Charging lifter	19mm Ø (red)		Sludge return
	Transfert	19mm Ø (rouge)		Recirculation des boues
	Alimentación	19mm Ø (rojo)		Recirculación lodos
	Alimentazione	19mm Ø (rosso)		Ricircolo dei fanghi

D Klaro XL 100 EW - Tankdom Maxi 4 x Carat XL 10000 L / 4 x 2641,7 gal.			Artikel-Nr. product no. article no. artículo no.
GB Klaro XL 100 inh. TD-Maxi 4 x Carat XL 10000 L / 4 x 2641,7 gal.	ES Klaro XL 100 PE Cúpula Maxi 4 x Carat XL 10000 L / 4 x 2641,7 gal.	FR Klaro XL 100 EH Maxi-dôme 4 x Carat XL 10000 L / 4 x 2641,7 gal.	106173
gezeichnet drawn	ISC	Gewicht weight	4 x 455 kg
Datum date	2019.04.29	Toleranz tolerance	+/- 3%
Maßstab scale	M 1:50	Einheiten units	mm [inch] gal. = US gal.
Otto Graf GmbH Carl-Zeiss-Str. 2-6 DE-79331 Teningen mail@graf.info www.graf.info			Blatt sheets feuille hoja
			1 / 2



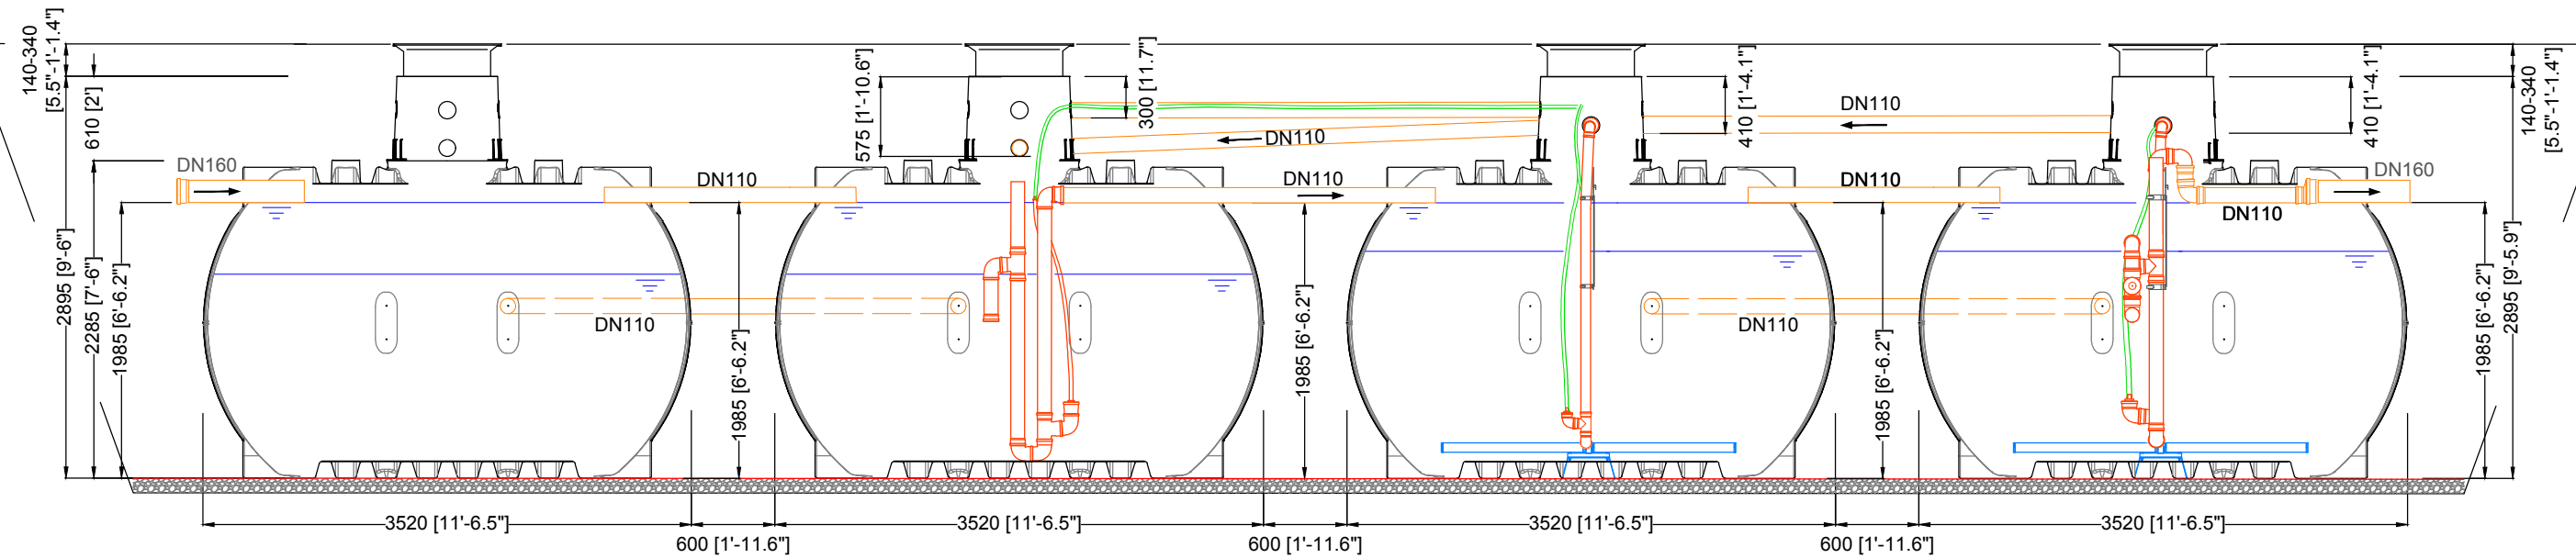

Vorklärung / Schlamm-speicher
 Pre-treatment / Sludge storage
 Traitement primaire / Stockage des boues
 Tratamiento primario / Almacenamiento de lodo
 Trattamento primario / Stoccaggio dei fanghi

Vorklärung / Schlamm-speicher
 Pre-treatment / Sludge storage
 Traitement primaire / Stockage des boues
 Tratamiento primario / Almacenamiento de lodo
 Trattamento primario / Stoccaggio dei fanghi

SBR Reaktor
 SBR-reactor
 Réacteur-SBR
 SBR-reactor
 SBR-reattore

SBR Reaktor
 SBR-reactor
 Réacteur-SBR
 SBR-reactor
 SBR-reattore

A - A



D		Klaro XL 100 EW - Tankdom Maxi 4 x Carat XL 10000 L / 4 x 2641,7 gal.		Artikel-Nr. product no. article no. articulo no.	106173
GB	Klaro XL 100 inh. TD-Maxi 4 x Carat XL 10000 L / 4 x 2641,7 gal.	ES	Klaro XL 100 PE Cúpula Maxi 4 x Carat XL 10000 L / 4 x 2641,7 gal.	FR	Klaro XL 100 EH Maxi-dôme 4 x Carat XL 10000 L / 4 x 2641,7 gal.
gezeichnet drawn	ISC	Gewicht weight	4 x 455 kg		Otto Graf GmbH Carl-Zeiss-Str. 2-6 DE-79331 Teningen mail@graf.info www.graf.info
Datum date	2019.04.29	Toleranz tolerance	+/- 3%		
Maßstab scale	M 1:50	Einheiten units	mm [inch] gal. = US gal.		
				Blatt sheets feuille hoja	2 / 2