


Vorklärung / Schlamm-speicher
 Pre-treatment / Sludge storage
 Traitement primaire / Stockage des boues
 Tratamiento primario / Almacenamiento de lodo
 Trattamento primario / Stoccaggio dei fanghi

SBR Reaktor
 SBR-reactor
 Réacteur-SBR
 SBR-reactor
 SBR-reattore

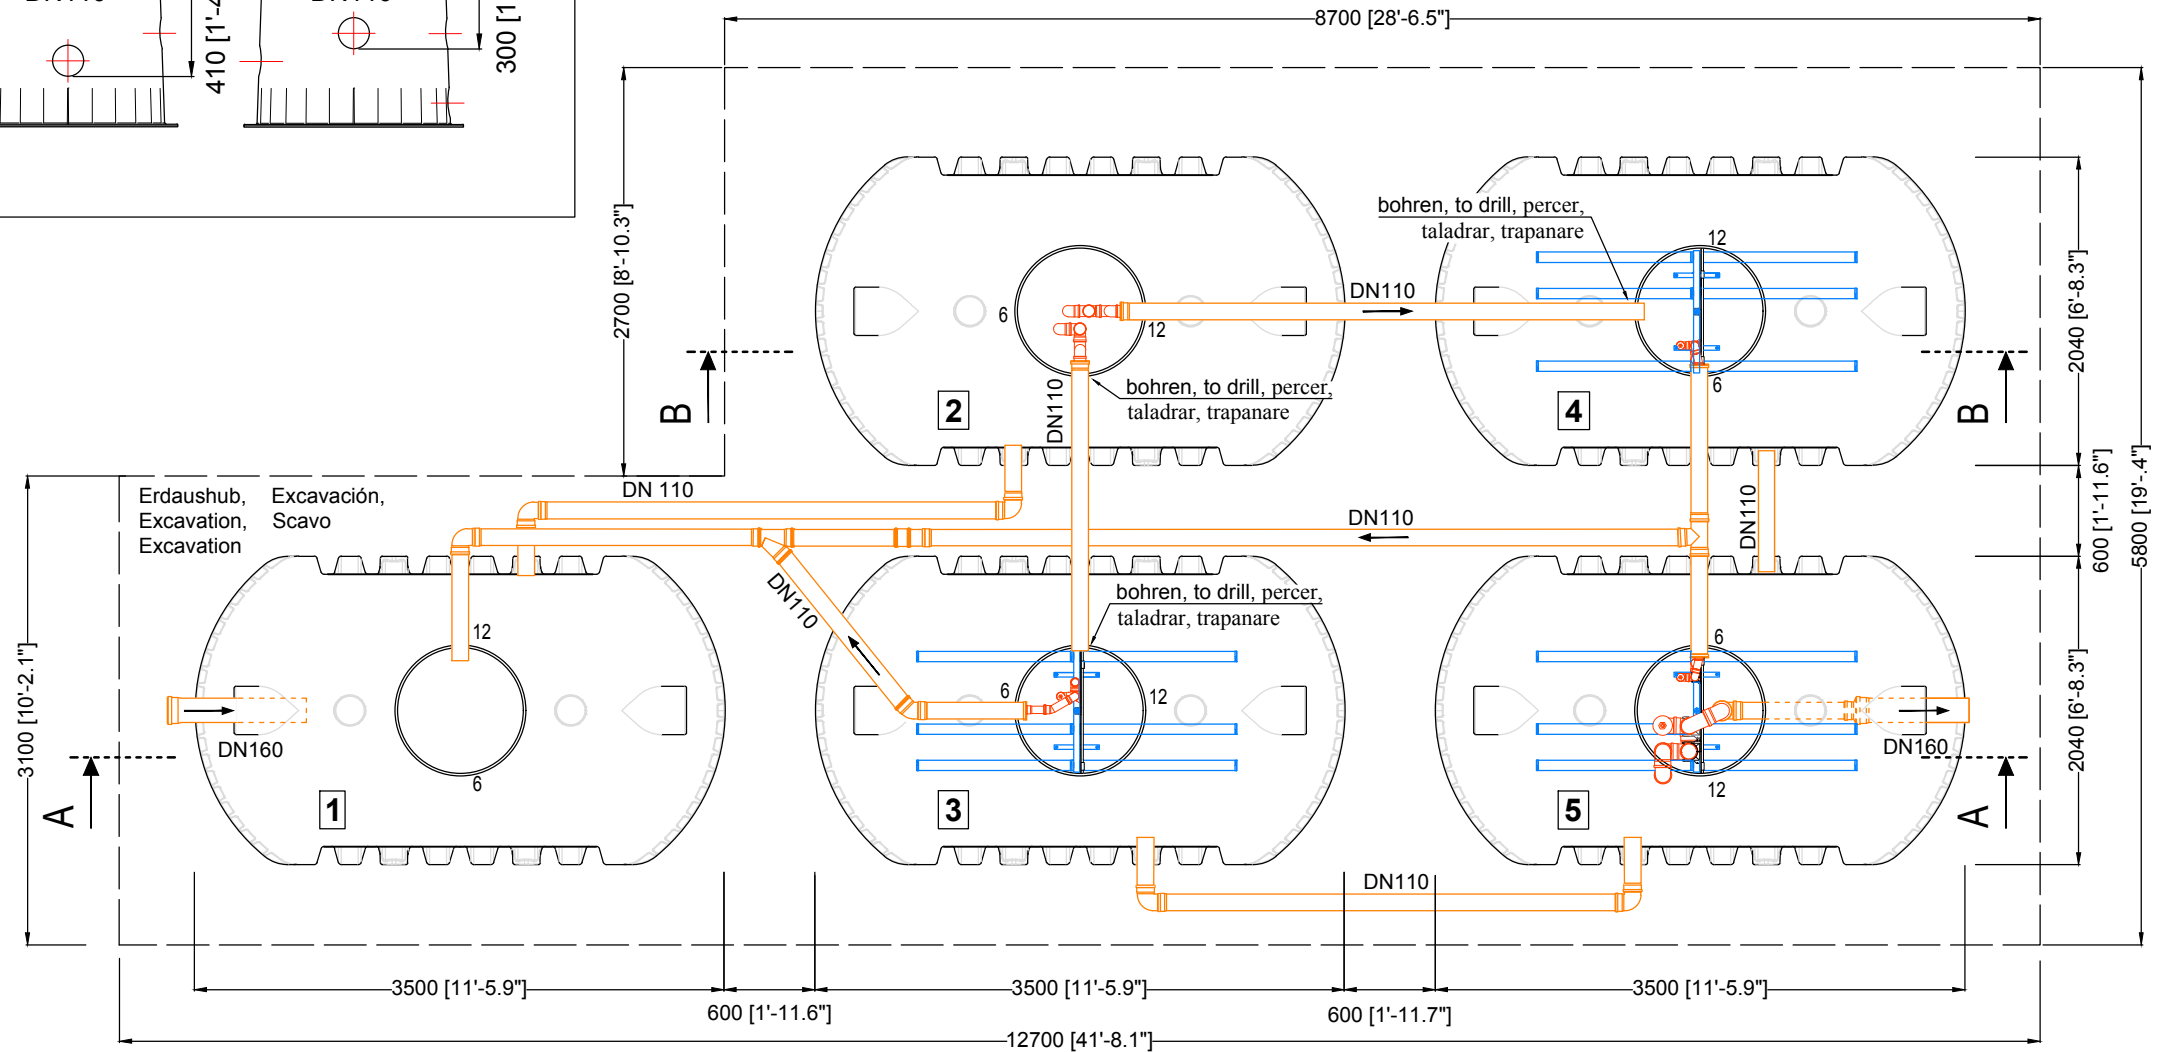

Vorklärung / Schlamm-speicher
 Pre-treatment / Sludge storage
 Traitement primaire / Stockage des boues
 Tratamiento primario / Almacenamiento de lodo
 Trattamento primario / Stoccaggio dei fanghi


SBR Reaktor
 SBR-reactor
 Réacteur-SBR
 SBR-reactor
 SBR-reattore

SBR Reaktor
 SBR-reactor
 Réacteur-SBR
 SBR-reactor
 SBR-reattore

Grundriss Abwasserbehandlung
 Top view wastewater treatment
 Plan de mise en oeuvre
 Planta tratamiento de aguas residuales
 Pianta del trattamento delle acque reflue


D Klaro XL 120 EW - Tankdom Maxi 5 x Carat XL 8500 L / 5 x 2245,4 gal.			Artikel-Nr. product no. article no. articolo no.	106174
GB Klaro XL 120 inh. TD Maxi 5 x Carat XL 8500 L / 2245,4 gal.	ES Klaro XL 120 PE Cúpula Maxi 5 x Carat XL 8500 L / 2245,4 gal.	FR Klaro XL 120 EH Maxi-dôme 5 x Carat XL 8500 L / 2245,4 gal.	revision	1 / 3
gezeichnet drawn	ISC	Gewicht weight	Otto Graf GmbH Carl-Zeiss-Str. 2-6 DE-79331 Teningen mail@graf.info www.graf.info	
Datum date	2019.05.27	Toleranz tolerance	+/- 3%	
Maßstab scale	M 1:50 / 1:30	Einheiten units	mm [inch] gal. = US gal.	



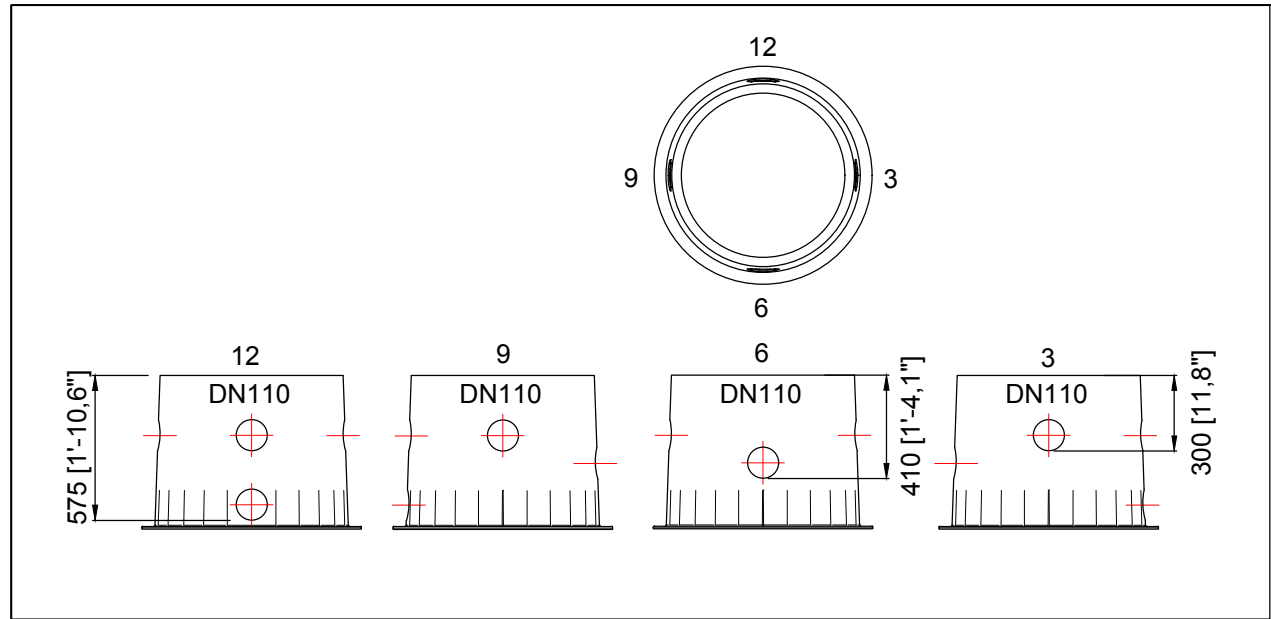

Vorklärung / Schlamm-speicher
 Pre-treatment / Sludge storage
 Traitement primaire / Stockage des boues
 Tratamiento primario / Almacenamiento de lodo
 Trattamento primario / Stoccaggio dei fanghi

SBR Reaktor
 SBR-reactor
 Réacteur-SBR
 SBR-reactor
 SBR-reattore

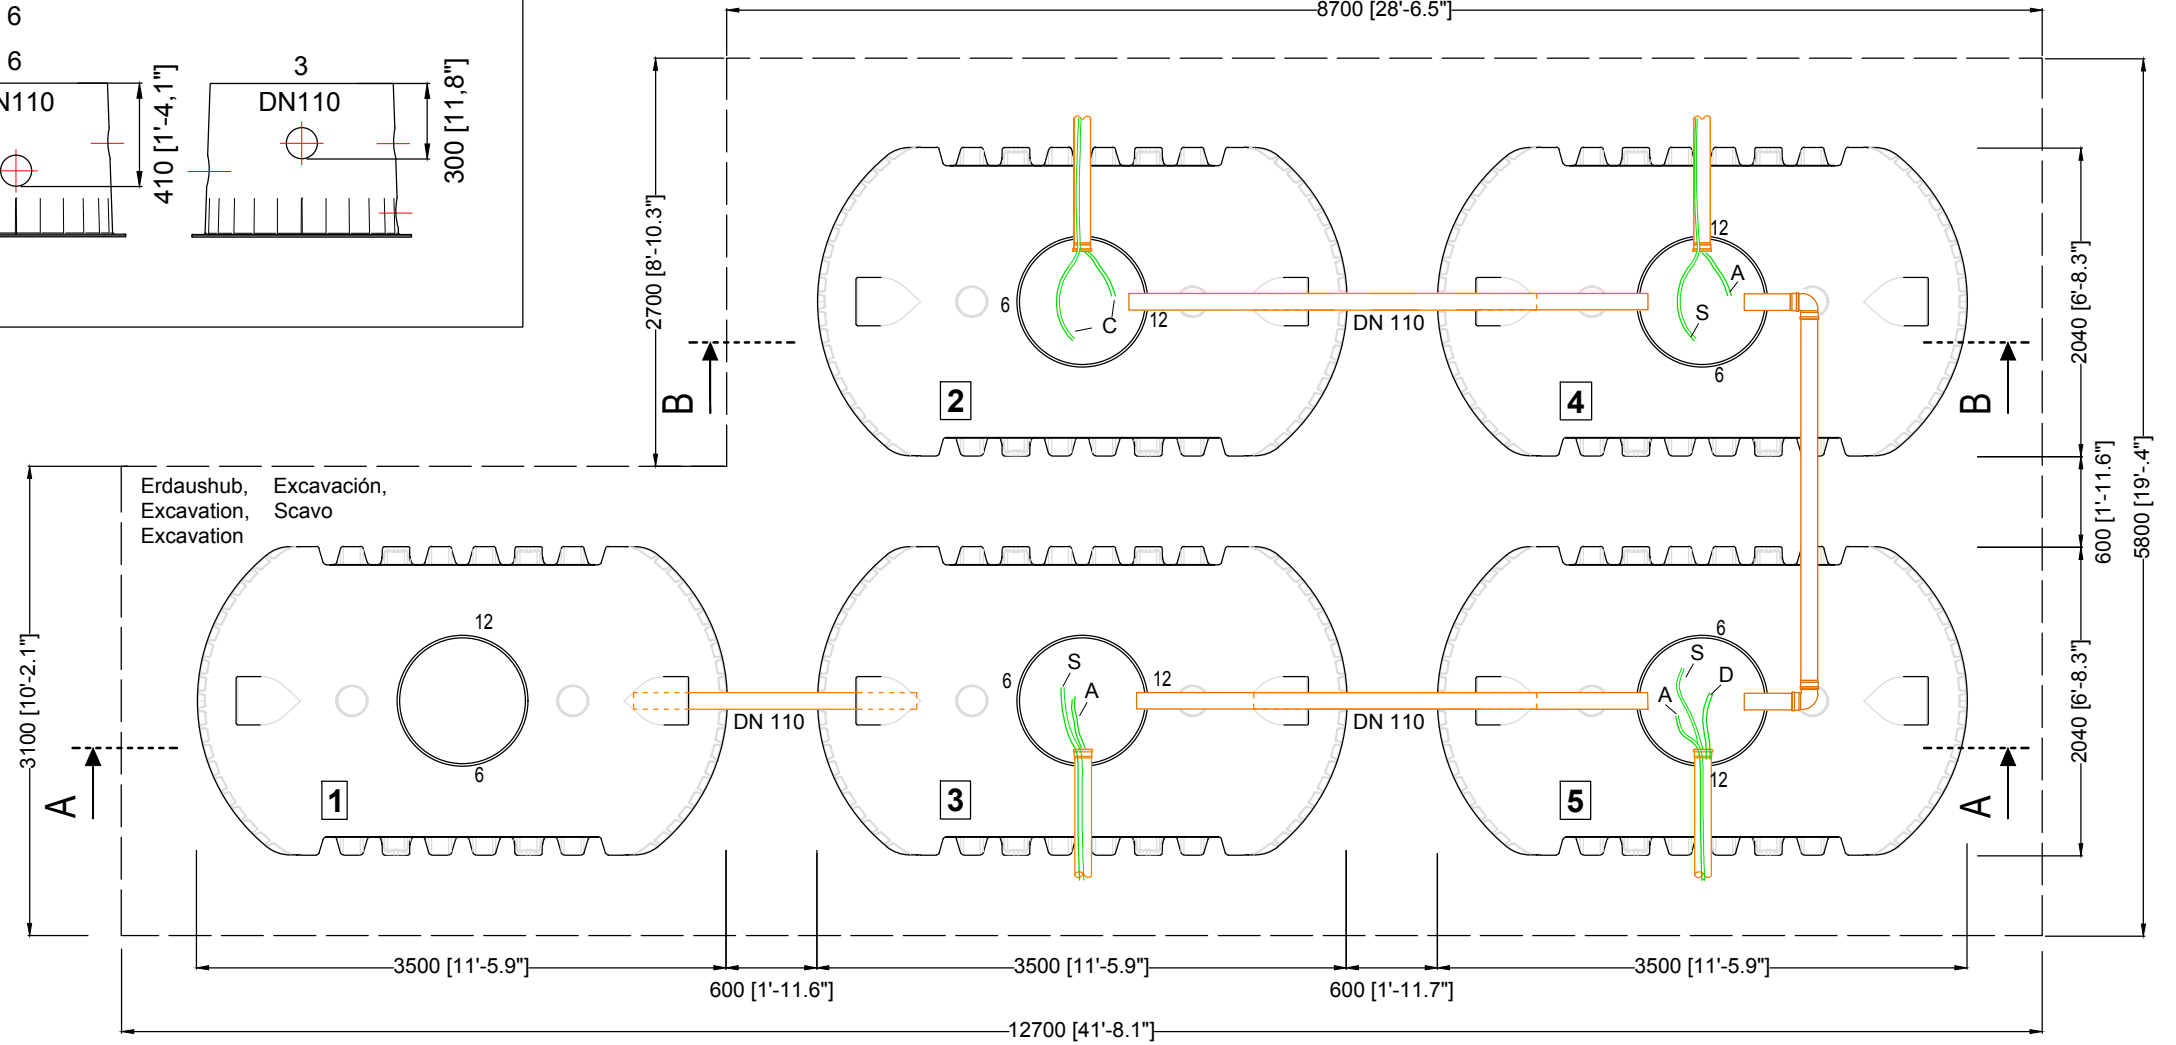

Vorklärung / Schlamm-speicher
 Pre-treatment / Sludge storage
 Traitement primaire / Stockage des boues
 Tratamiento primario / Almacenamiento de lodo
 Trattamento primario / Stoccaggio dei fanghi

SBR Reaktor
 SBR-reactor
 Réacteur-SBR
 SBR-reactor
 SBR-reattore


SBR Reaktor
 SBR-reactor
 Réacteur-SBR
 SBR-reactor
 SBR-reattore

Luftschläuche, Compressed air, Tuyaux de pression, Mangueras de presión, Tubi di aria compressa

A Belüftung Aeration Aération Ventilación Ventilazione	19mm Ø (blau) 19mm Ø (blue) 19mm Ø (bleu) 19mm Ø (azul) 19mm Ø (blu)	D Klarwasserabzug Discharging lifter Évacuation des eaux traitées Drenaje de agua clara Scarico di acqua chiara	25mm Ø (schwarz) 25mm Ø (black) 25mm Ø (noir) 25mm Ø (negro) 25mm Ø (nero)
C Beschickungsheber Charging lifter Transfert Alimentación Alimentazione	19mm Ø (rot) 19mm Ø (red) 19mm Ø (rouge) 19mm Ø (rojo) 19mm Ø (rosso)	S Schlammrückführung Sludge return Recirculation des boues Recirculación lodos Ricircolo dei fanghi	19mm Ø (weiß) 19mm Ø (white) 19mm Ø (blanc) 19mm Ø (blanco) 19mm Ø (bianco)

Grundriss Luftschläuche
 Top view compressed air
 Plan de raccordement des tuyaux d'air
 Vista superior tubería aire comprimido
 Pianta dei tubi di aria compressa

D Klaro XL 120 EW - Tankdom Maxi 5 x Carat XL 8500 L / 5 x 2245,4 gal.			Artikel-Nr. product no. article no. articolo no.
GB Klaro XL 120 inh. TD Maxi 5 x Carat XL 8500 L / 2245,4 gal.	ES Klaro XL 120 PE Cúpula Maxi 5 x Carat XL 8500 L / 2245,4 gal.	FR Klaro XL 120 EH Maxi-dôme 5 x Carat XL 8500 L / 2245,4 gal.	106174
gezeichnet drawn	ISC	Gewicht weight	revision 2 / 3
Datum date	2019.05.27	Toleranz tolerance	Otto Graf GmbH Carl-Zeiss-Str. 2-6 DE-79331 Teningen mail@graf.info www.graf.info
Maßstab scale	M 1:50 / 1:30	Einheiten units	
		mm [inch] gal. = US gal.	

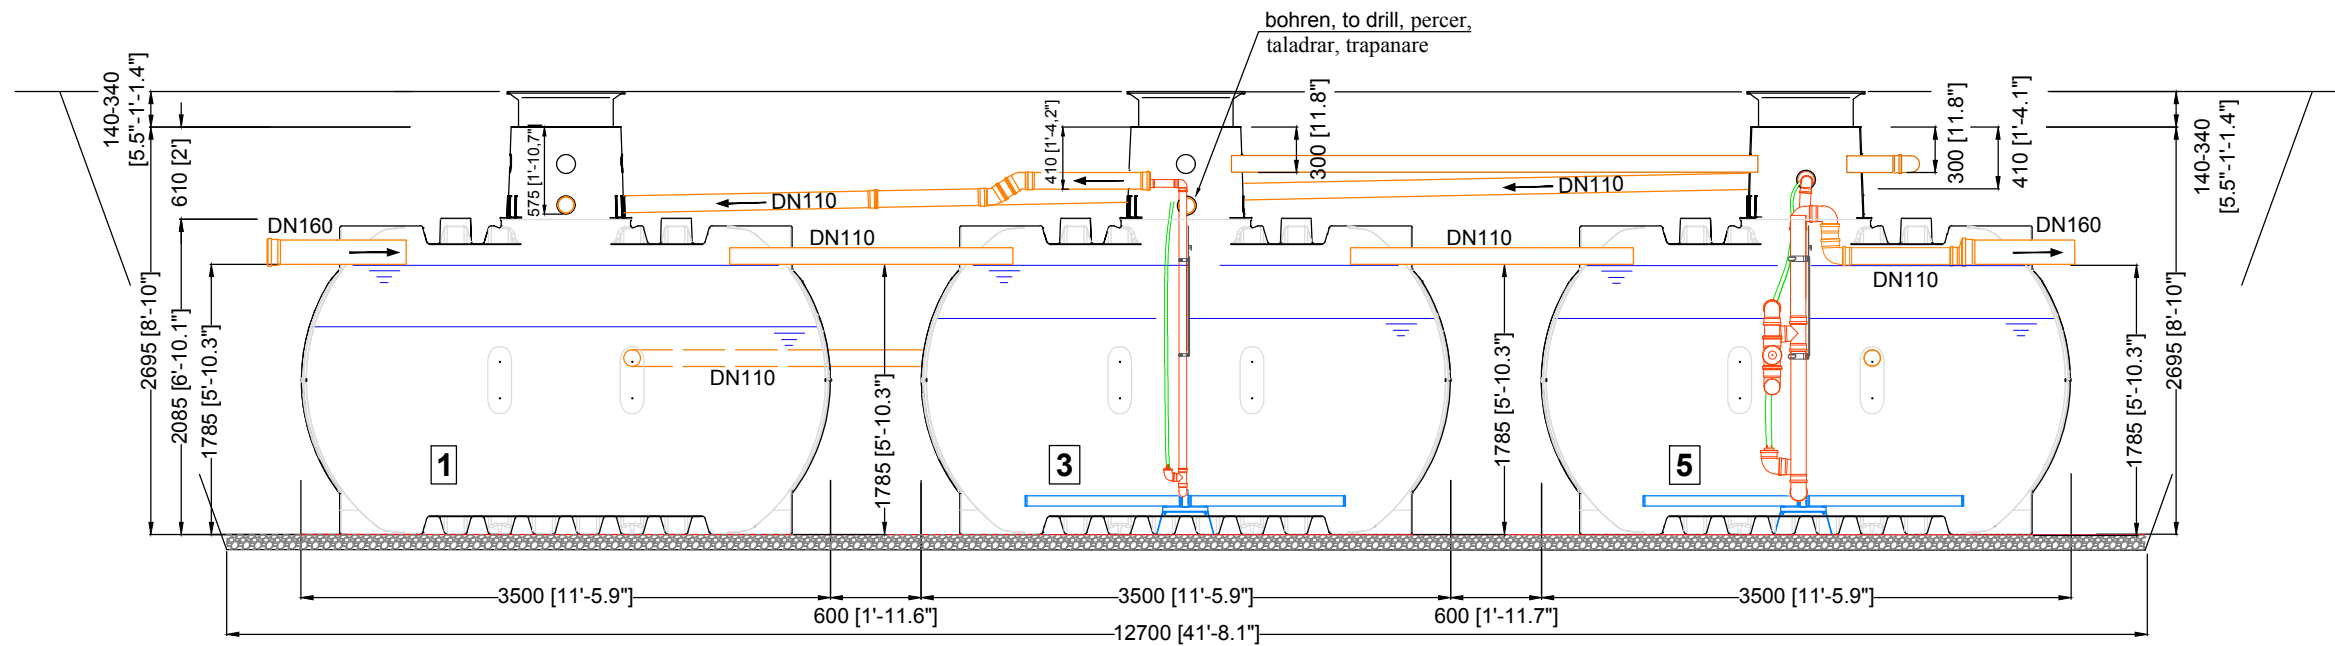


Vorklärung / Schlamm-speicher
 Pre-treatment / Sludge storage
 Traitement primaire / Stockage des boues
 Tratamiento primario / Almacenamiento de lodo
 Trattamento primario / Stoccaggio dei fanghi

SBR Reaktor
 SBR-reactor
 Réacteur-SBR
 SBR-reactor
 SBR-reattore

SBR Reaktor
 SBR-reactor
 Réacteur-SBR
 SBR-reactor
 SBR-reattore

A - A

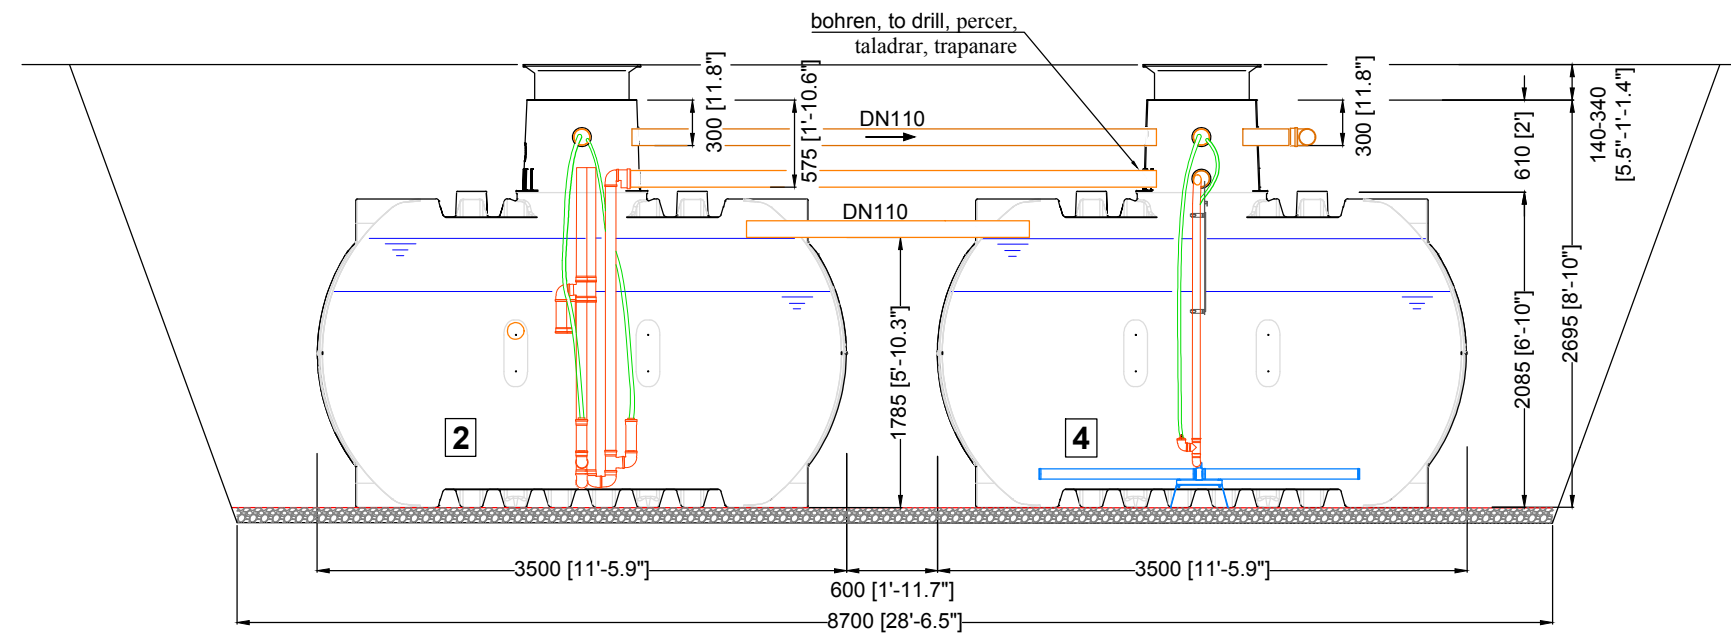

Vorklärung / Schlamm-speicher
 Pre-treatment / Sludge storage
 Traitement primaire / Stockage des boues
 Tratamiento primario / Almacenamiento de lodo
 Trattamento primario / Stoccaggio dei fanghi

SBR Reaktor
 SBR-reactor
 Réacteur-SBR
 SBR-reactor
 SBR-reattore

B - B

D			Artikel-Nr. product no. article no. artículo no.		
Klaro XL 120 EW - Tankdom Maxi 5 x Carat XL 8500 L / 5 x 2245,4 gal.				106174	
GB	Klaro XL 120 inh. TD Maxi 5 x Carat XL 8500 L / 2245,4 gal.	ES	Klaro XL 120 PE Cúpula Maxi 5 x Carat XL 8500 L / 2245,4 gal.	revision 3 / 3	
FR	Klaro XL 120 EH Maxi-dôme 5 x Carat XL 8500 L / 2245,4 gal.				
gezeichnet drawn	ISC	Gewicht weight	Otto Graf GmbH Carl-Zeiss-Str. 2-6 DE-79331 Teningen mail@graf.info www.graf.info		
Datum date	2019.05.27	Toleranz tolerance			+/- 3%
Maßstab scale	M 1:50	Einheiten units			mm [inch] gal. = US gal.
			